









DO NOT SCALE - USE WRITTEN DIMENSIONS ONLY

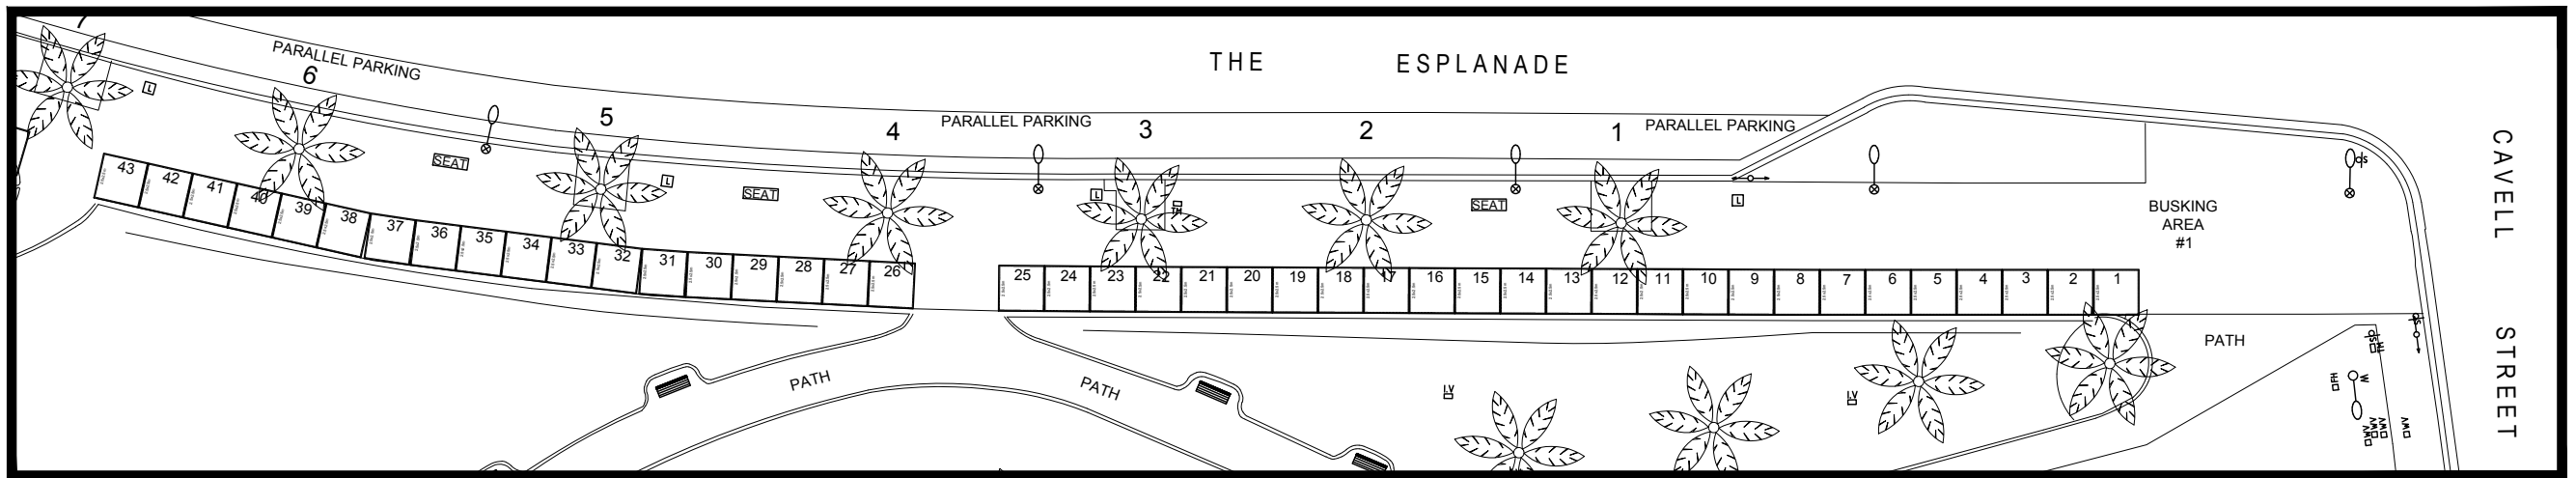


STALLS 1- 43

LEGEND

- EXISTING PALM TREE with ID NUMBER 
- EXISTING SEAT to be REMAIN UNDISTURBED 
- EXISTING RELOCATED SEAT 
- 2.5 x 2.5m MARKET STALL FOOTPRINT with ID NUMBER 
- 3.1 x 3.1m MARKET STALL FOOTPRINT with ID NUMBER 
- NEW SEAT 

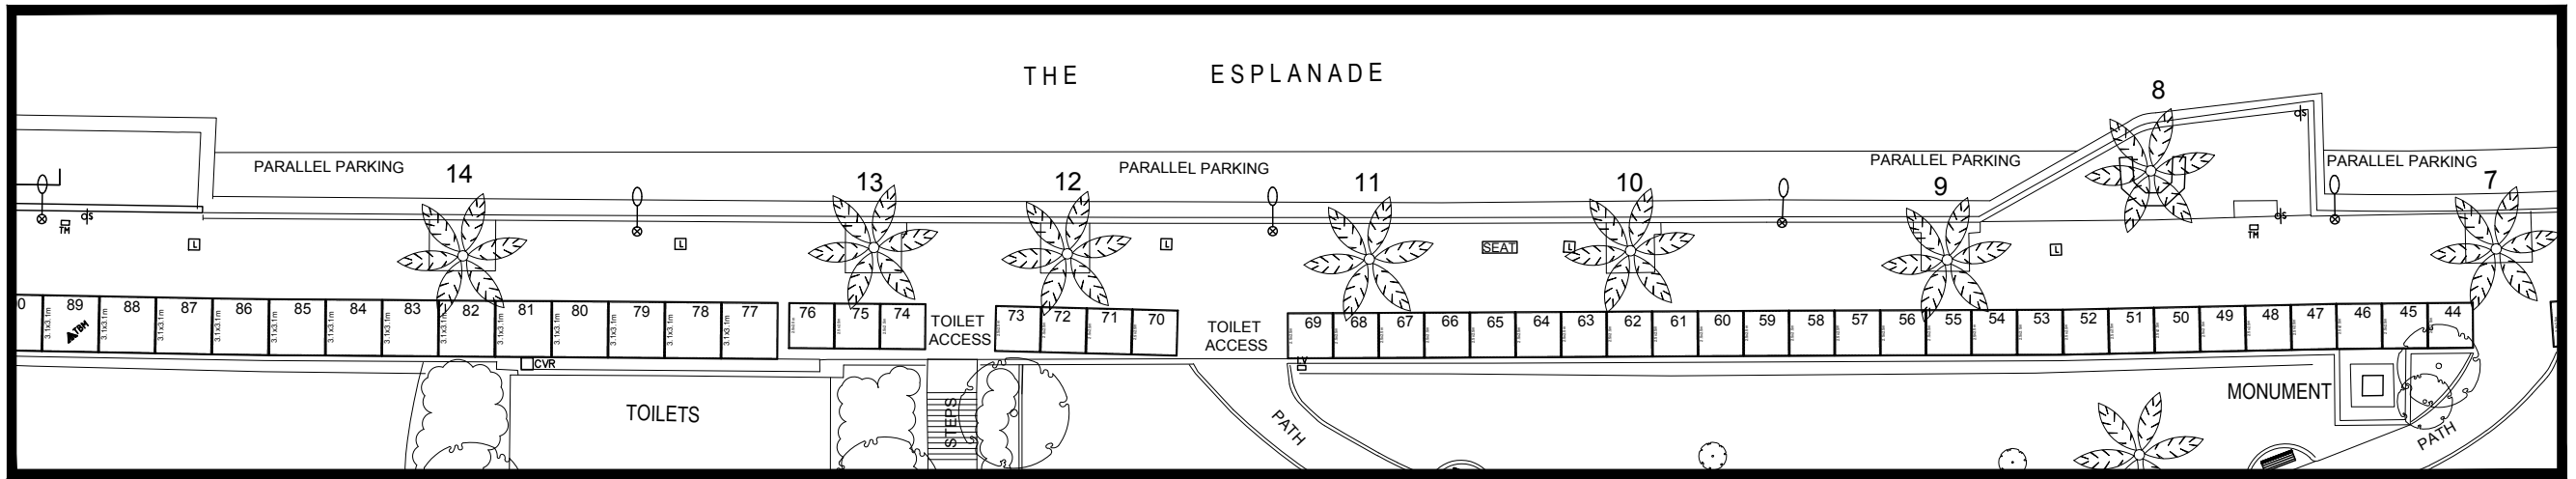

STALLS 44- 89

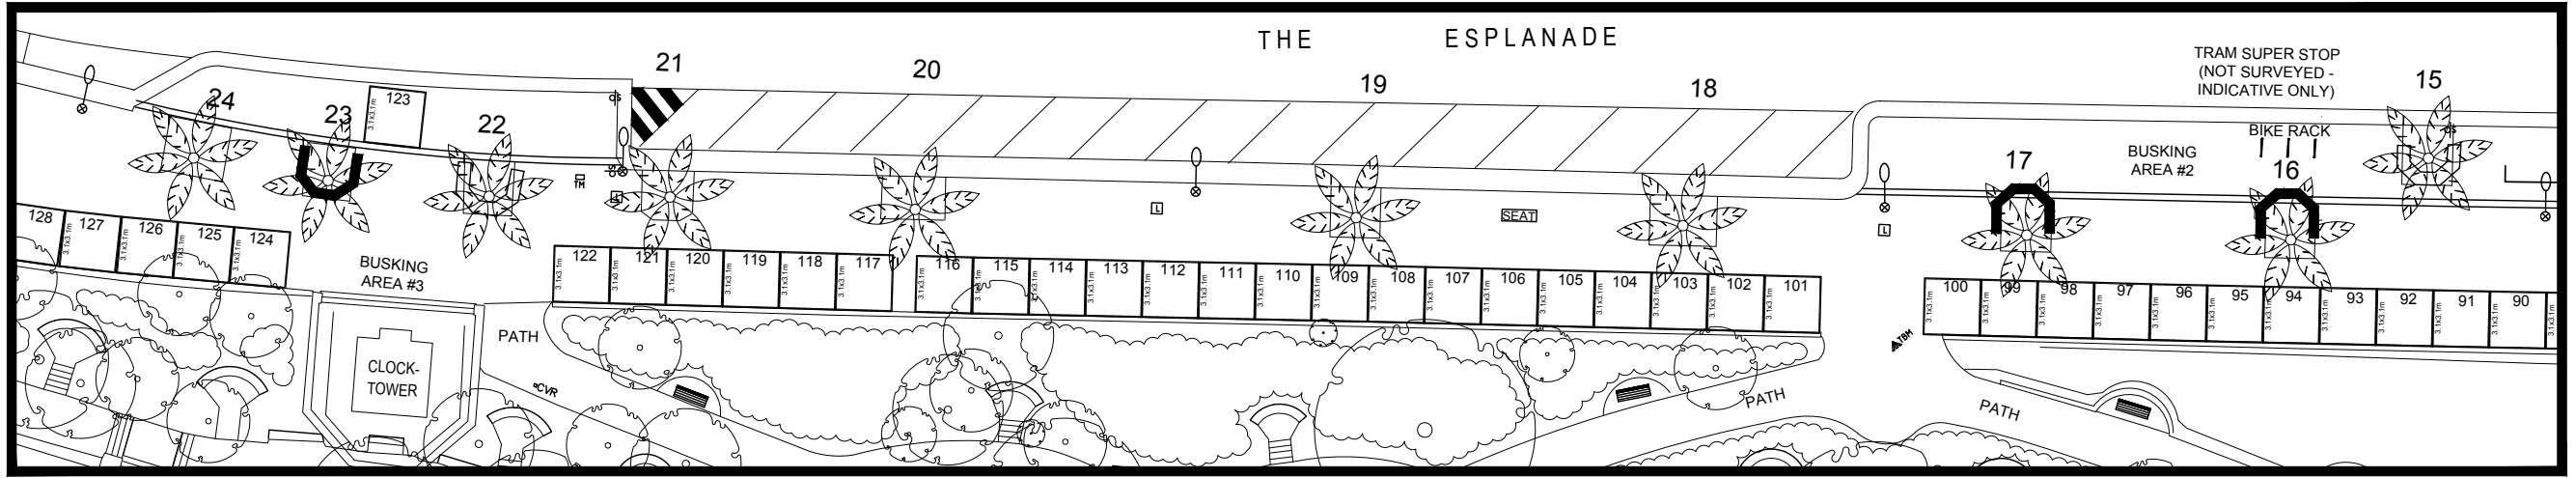

STALLS 90-128

Planning, Design, Consultancy, Project Management  
**LANDSCAPE & IRRIGATION SERVICES**  
 ACN 073 370 304  
 PO BOX 221 SURREY HILLS VICTORIA 3127  
 Telephone: 9819 7084 Facsimile: 9819 7054  
 Email: office@lisservices.com.au



CITY OF PORT PHILLIP


CLIENT  
 CITY OF PORT PHILLIP

PROJECT  
 STKILDA ESPLANADE MARKET  
 THE ESPLANADE  
 STKILDA  
 MARKET STALL LOCATIONS

DRAWING  
 LAYOUT PLAN

STATUS  
 FINAL




PASSED / REVIEWED  APPROVED / AUTH. FOR USE

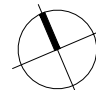NORTH POINT 	DESIGN LIS	DRAWN GL
	A1 1:200	A5 1:400
DATE PLOTTED 10 DEC 2015		


PROJ. NO. LIS 15029	DWG. NO. 15029-01	REV. A
------------------------	----------------------	-----------

© COPYRIGHT 2004 CITY OF MELBOURNE

LEGEND

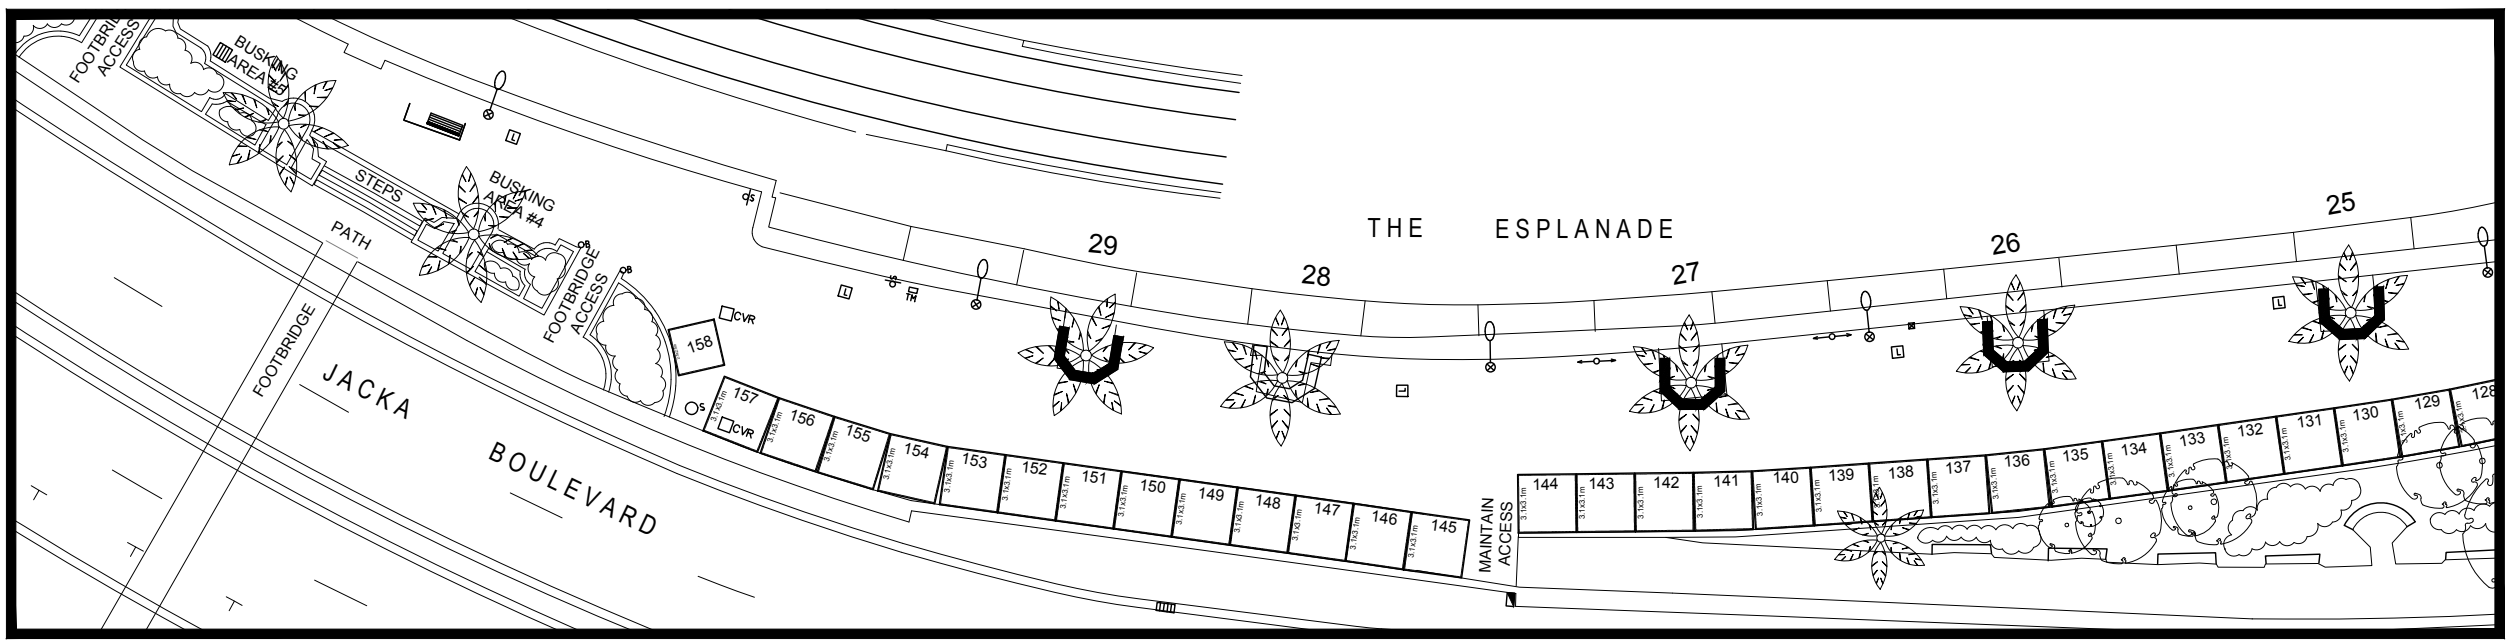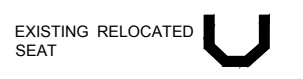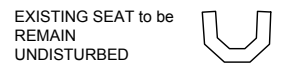

STALLS 129-158

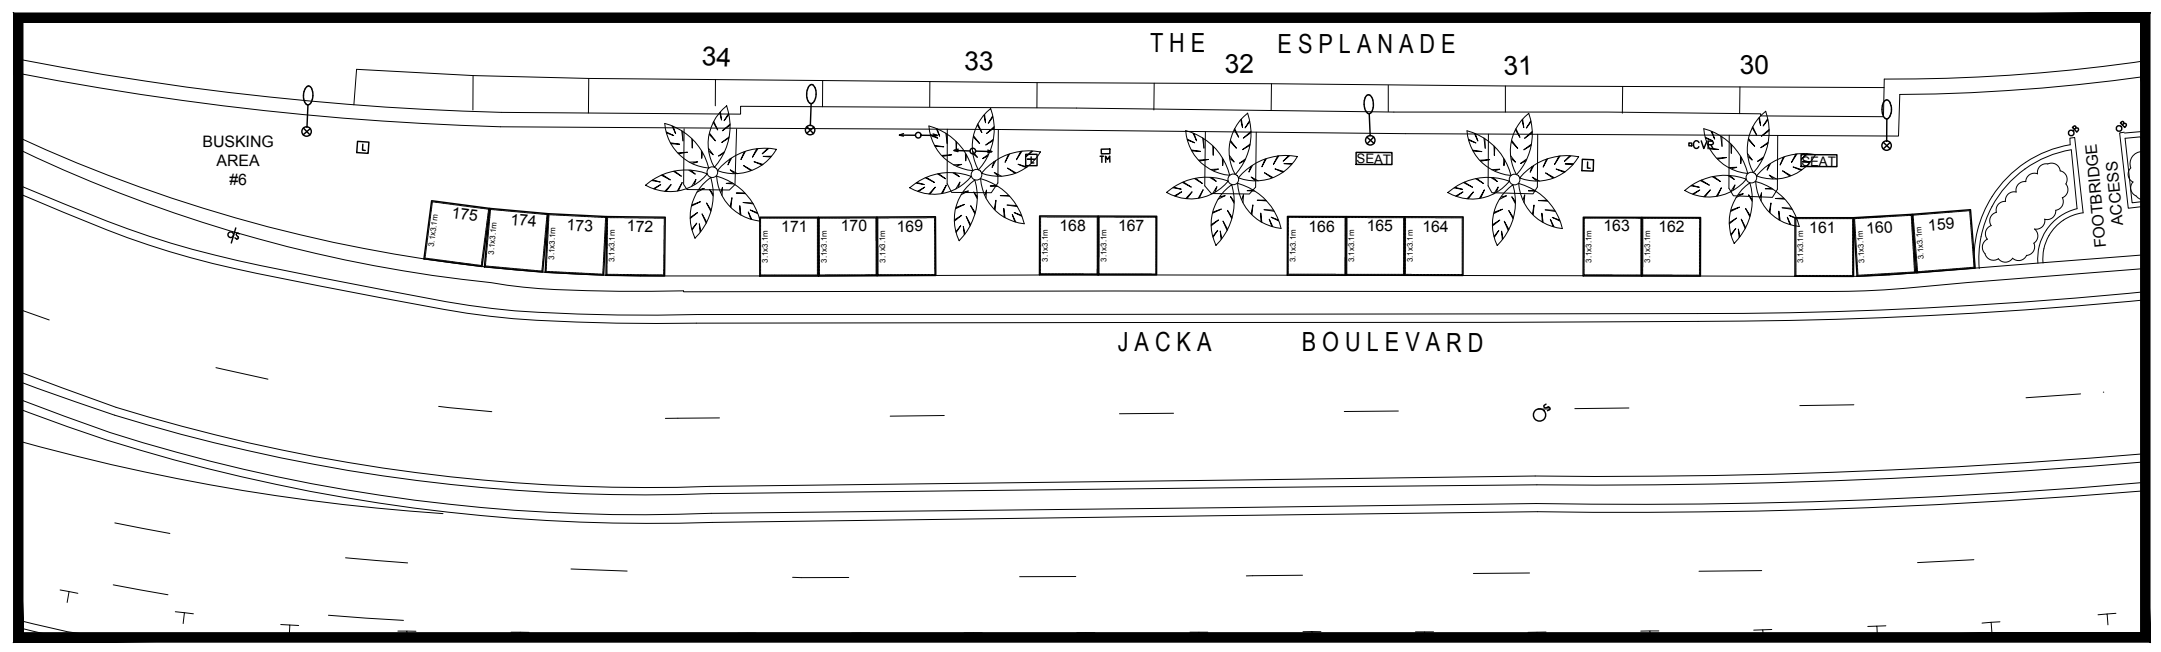

STALLS 159-175

Planning, Design, Consultancy, Project Management  
**LANDSCAPE & IRRIGATION SERVICES**  
 ACN 073 370 304  
 PO BOX 221 SURREY HILLS VICTORIA 3127  
 Telephone: 9819 7084 Facsimile: 9819 7054  
 Email: office@liseservices.com.au




CLIENT  
 CITY OF PORT PHILLIP

PROJECT  
 STKILDA ESPLANADE MARKET  
 THE ESPLANADE  
 STKILDA  
 MARKET STALL LOCATIONS

DRAWING  
 LAYOUT PLAN

STATUS  
 PRELIMINARY

PASSED / REVIEWED  APPROVED / AUTH. FOR USE

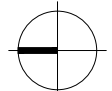NORTH POINT 	DESIGN LIS	DRAWN GL
	A1 1:200	A3 1:400
DATE PLOTTED 10 DEC 2015		

PROJ. NO. LIS 15029	DWG. NO. 15029-02	REV. A
------------------------	----------------------	-----------