


STALLS 26-43




LEGEND

- EXISTING PALM TREE with ID NUMBER
- EXISTING SEAT
- EXISTING RELOCATED SEAT
- 2.5 x 2.5m MARKET STALL FOOTPRINT with ID NUMBER
- 3.1 x 3.1m MARKET STALL FOOTPRINT with ID NUMBER
- NEW SEAT

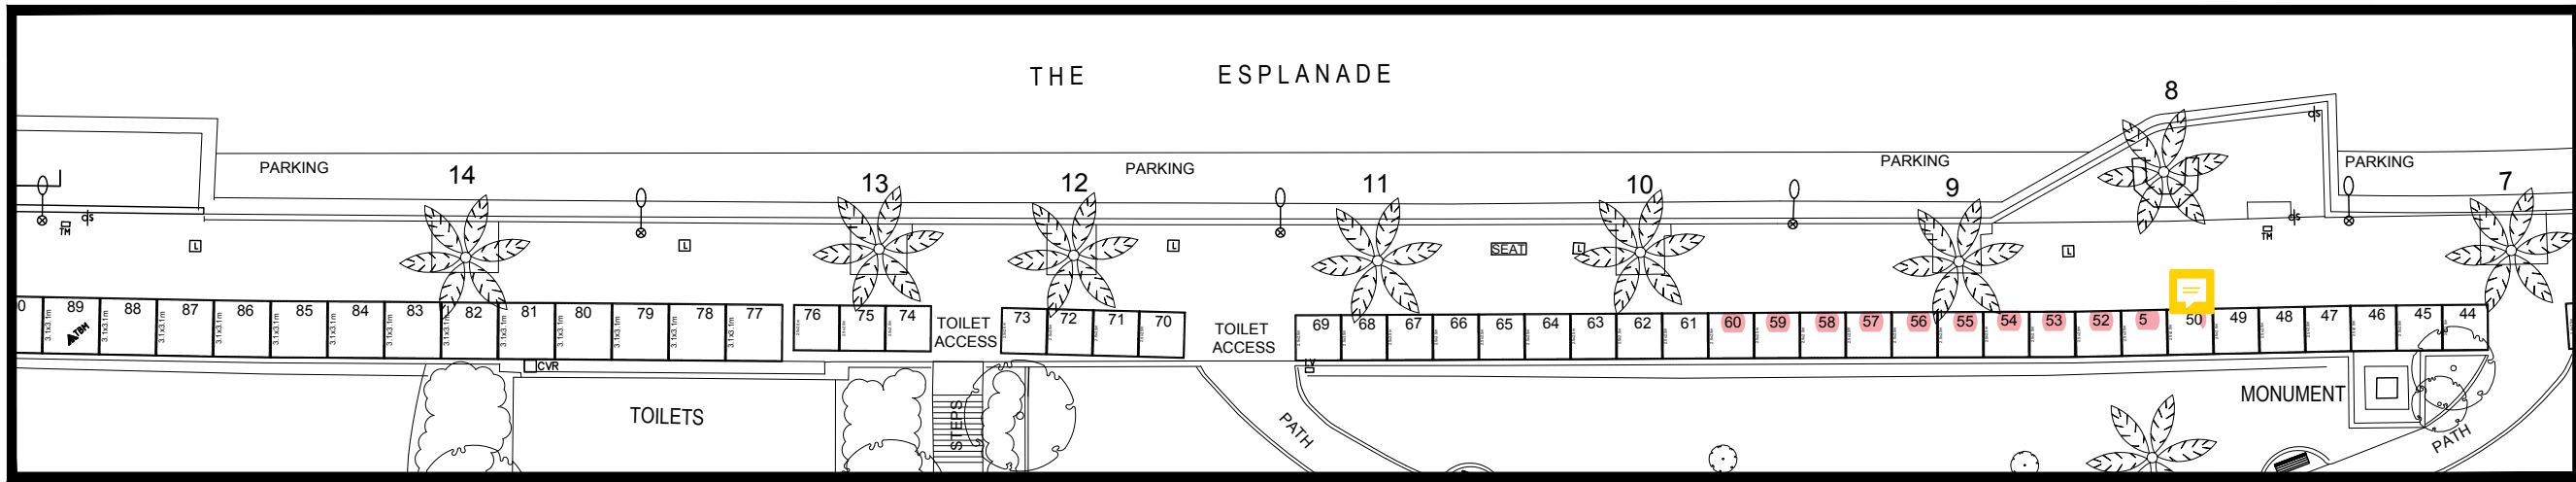

STALLS 44- 89

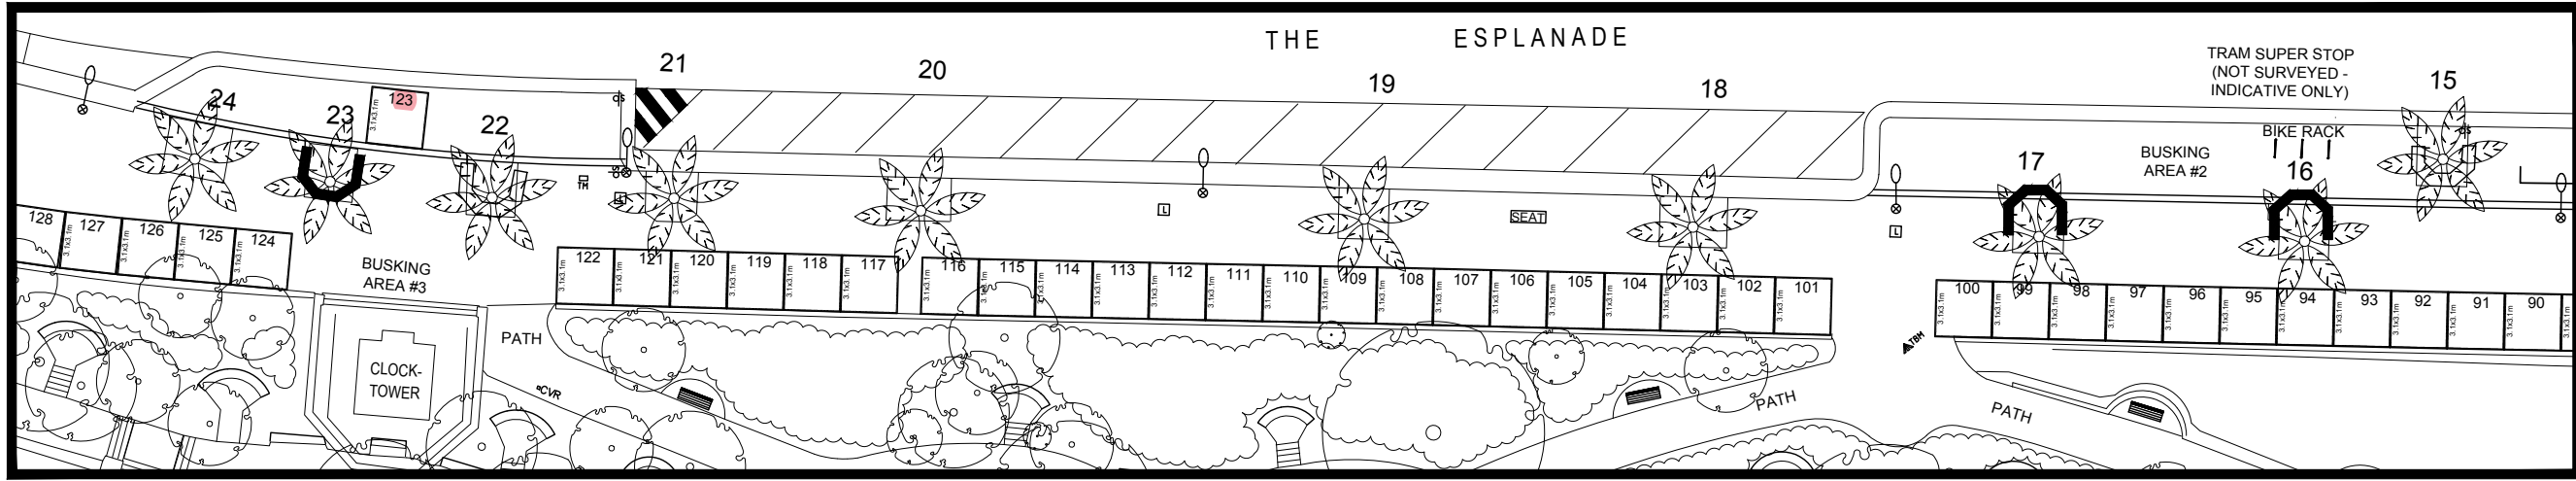



STALLS 90-128

Planning, Design, Consultancy, Project Management  
**LANDSCAPE & IRRIGATION SERVICES**  
 ACN 073 370 304  
 PO BOX 221 SURREY HILLS VICTORIA 3127  
 Telephone: 9819 7084 Facsimile: 9819 7054  
 Email: office@lisservices.com.au




CLIENT CITY OF PORT PHILLIP		
PROJECT STKILDA ESPLANADE MARKET THE ESPLANADE STKILDA MARKET STALL LOCATIONS		
DRAWING LAYOUT PLAN		
STATUS FINAL		
PASSED / REVIEWED	APPROVED / AUTH. FOR USE	
	<input type="checkbox"/>	
NORTH POINT 	DESIGN LIS	DRAWN GL
	A1 1:200	A3 1:400
DATE PLOTTED 10 DEC 2015		
PROJ. NO. LIS 15029	DWG. NO. 15029-01	REV. A
© COPYRIGHT 2004 CITY OF MELBOURNE		

LEGEND

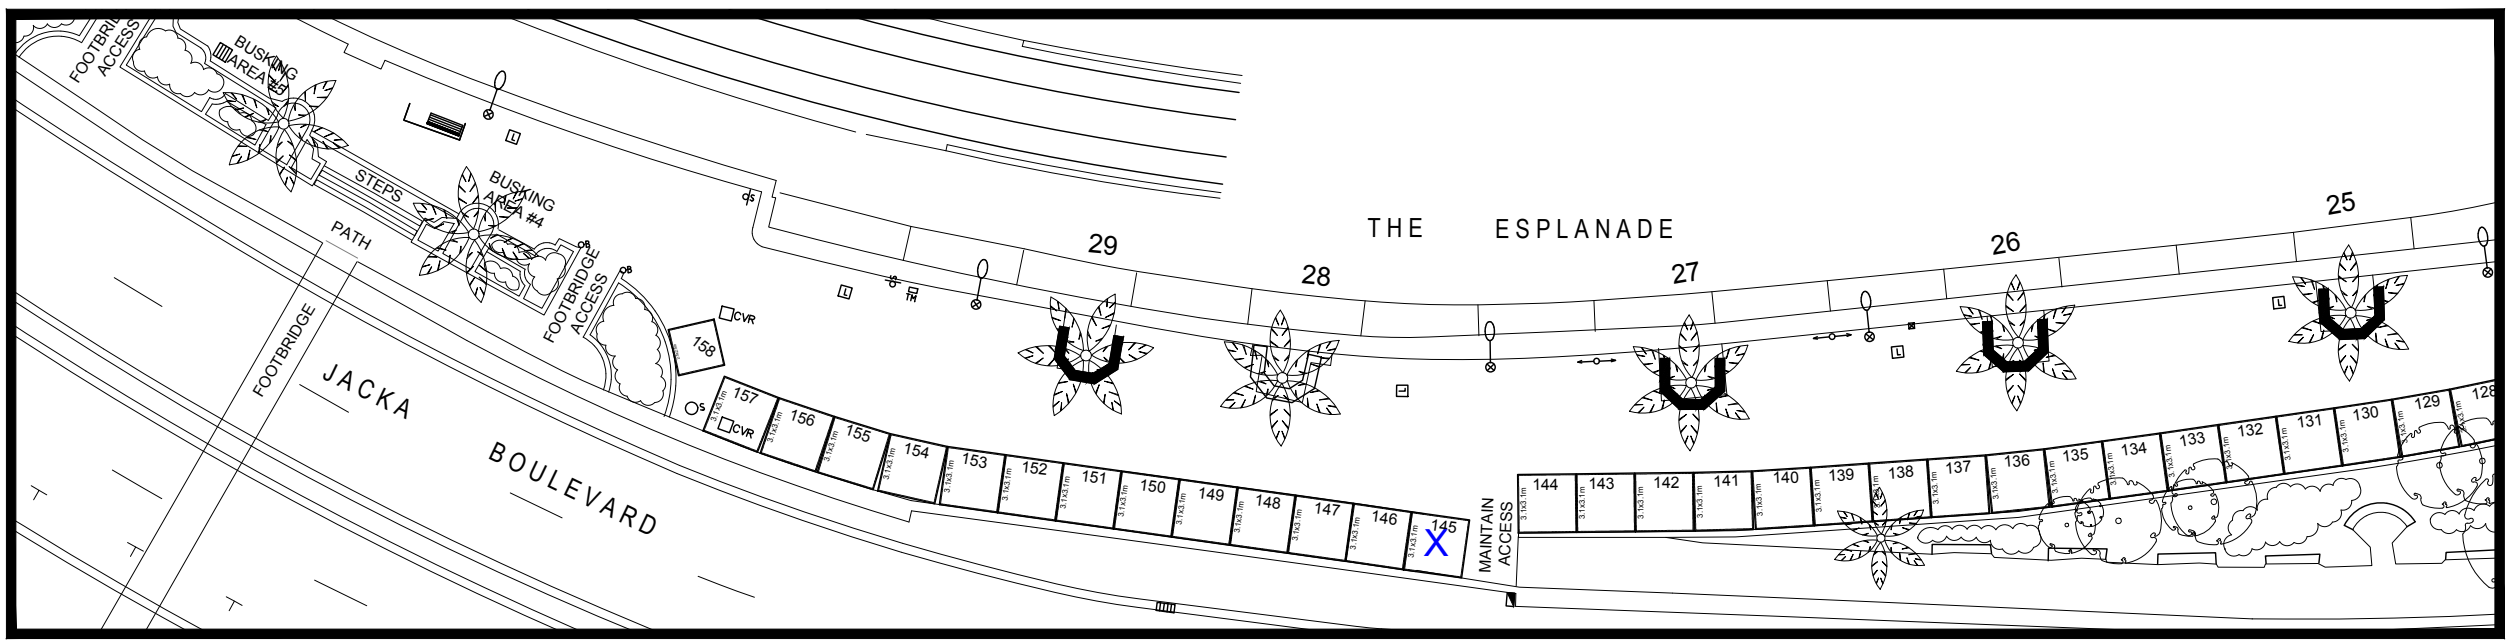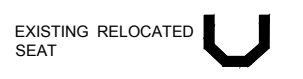

STALLS 129-158

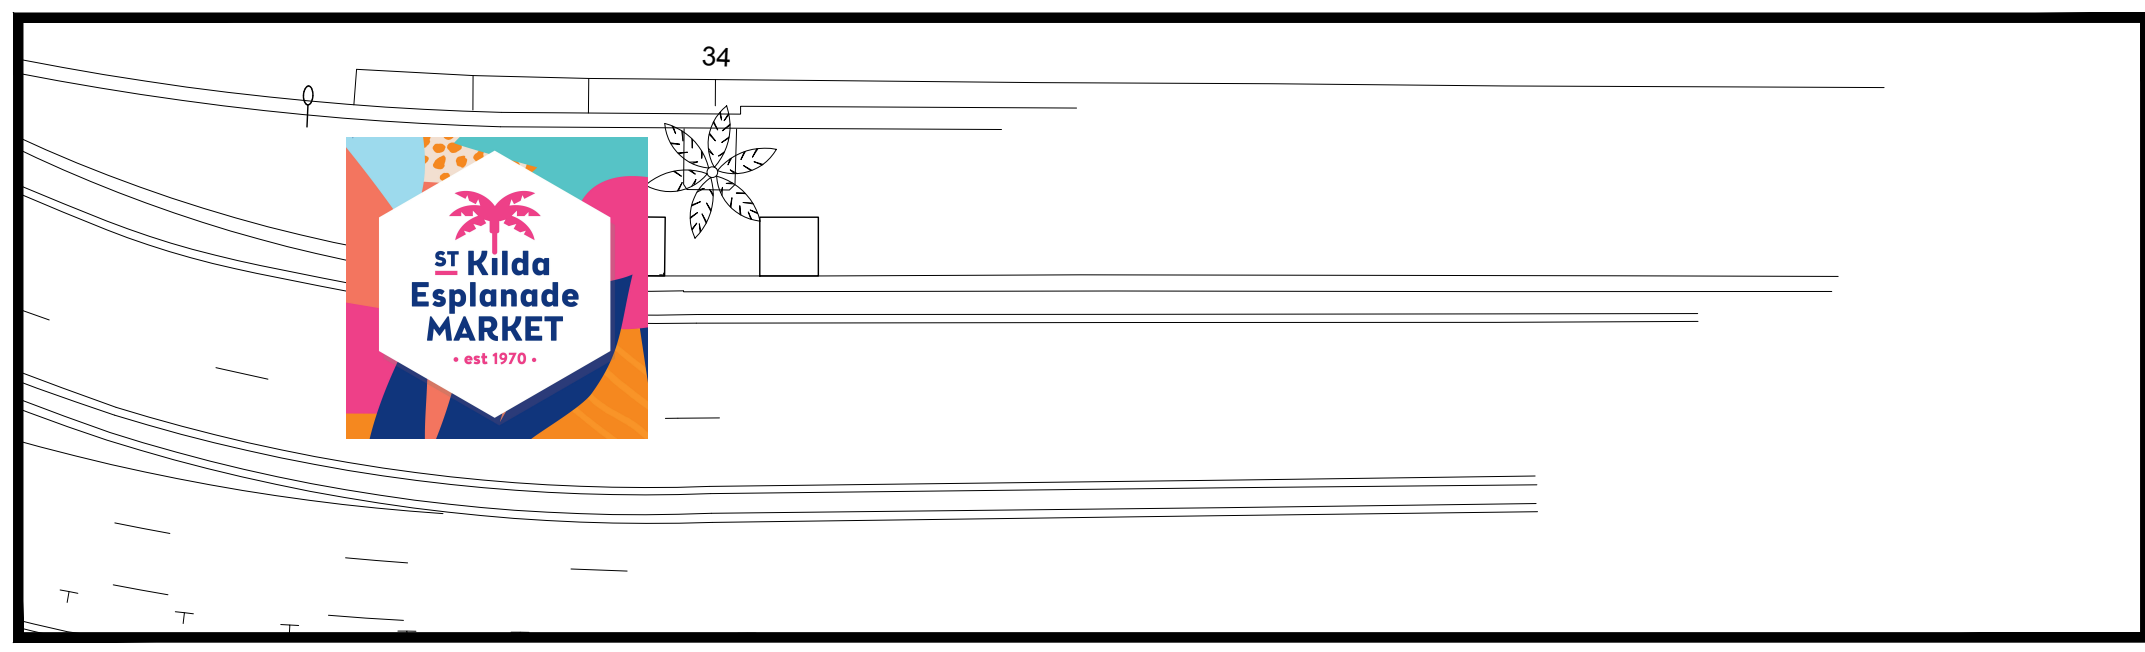

Planning, Design, Consultancy, Project Management  
**LANDSCAPE & IRRIGATION SERVICES**  
 ACN 073 370 304  
 PO BOX 221 SURREY HILLS VICTORIA 3127  
 Telephone: 9819 7054 Facsimile: 9819 7054  
 Email: office@liseservices.com.au




CLIENT  
 CITY OF PORT PHILLIP

PROJECT  
 STKILDA ESPLANADE MARKET  
 THE ESPLANADE  
 STKILDA  
 MARKET STALL LOCATIONS

DRAWING  
 LAYOUT PLAN

STATUS  
 PRELIMINARY

PASSED / REVIEWED  APPROVED / AUTH. FOR USE

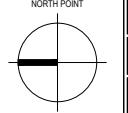NORTH POINT 	DESIGN LIS	DRAWN GL
	A1 1:200	A3 1:400
DATE PLOTTED 10 DEC 2015		

PROJ. NO. LIS 15029	DWG. NO. 15029-02	REV. A
------------------------	----------------------	-----------